




正面図 1:5

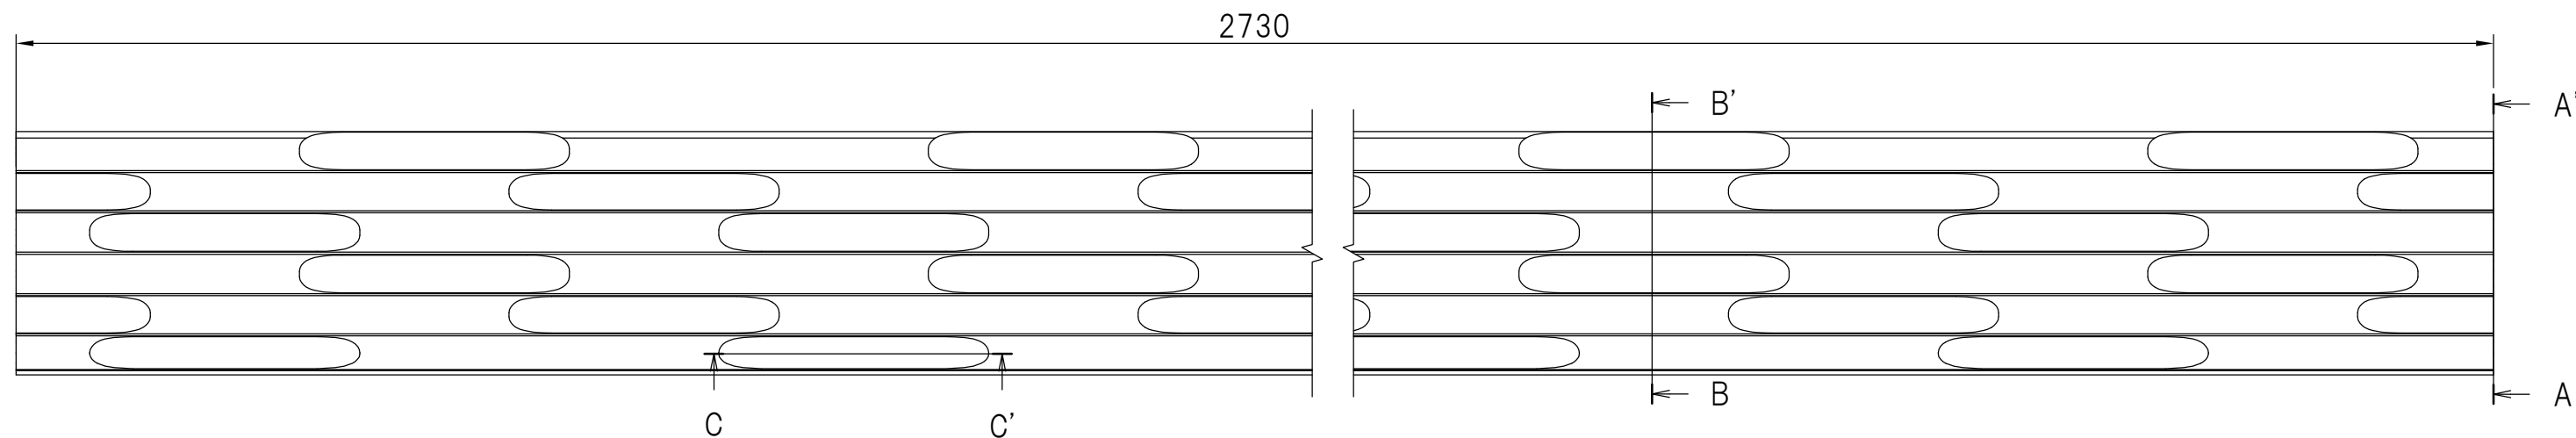


3方向図 1:12

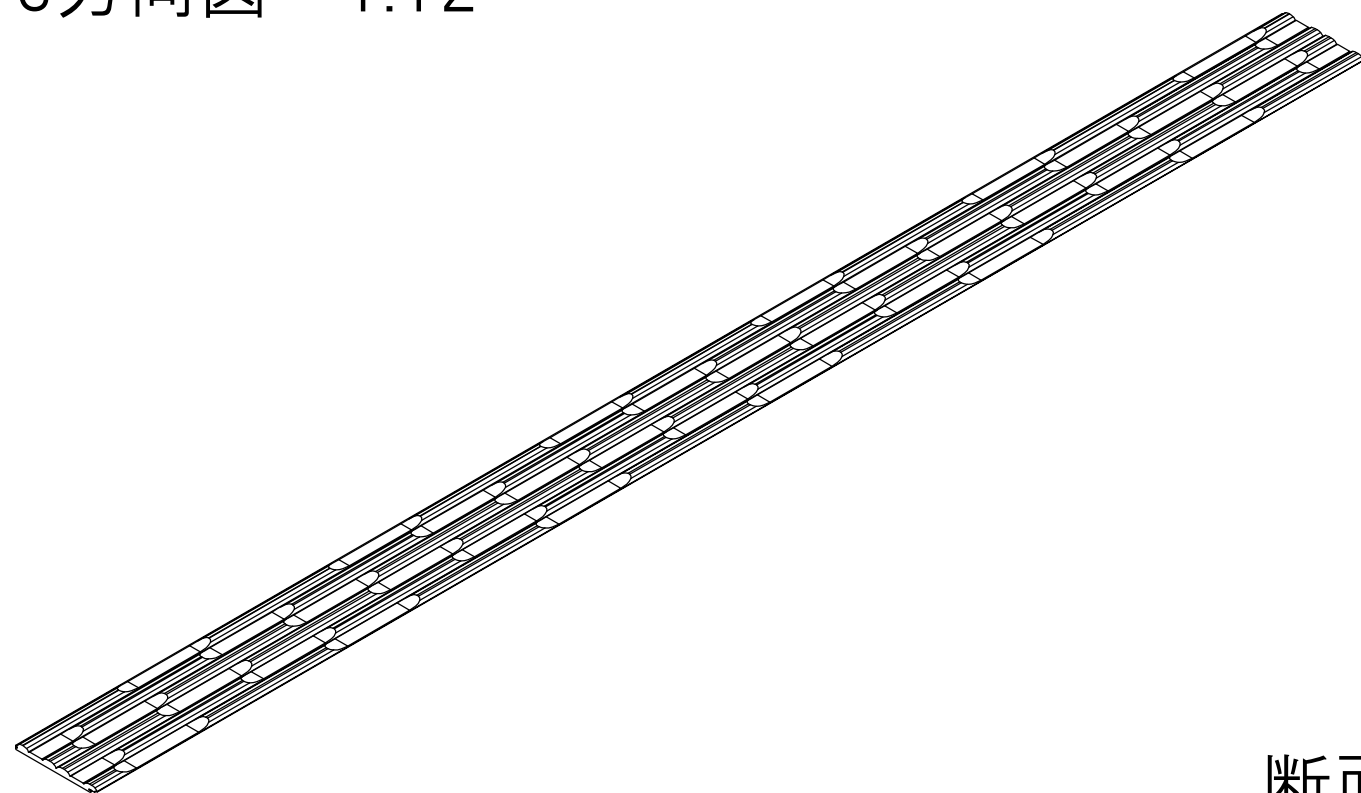

断面図(A-A') 1:1

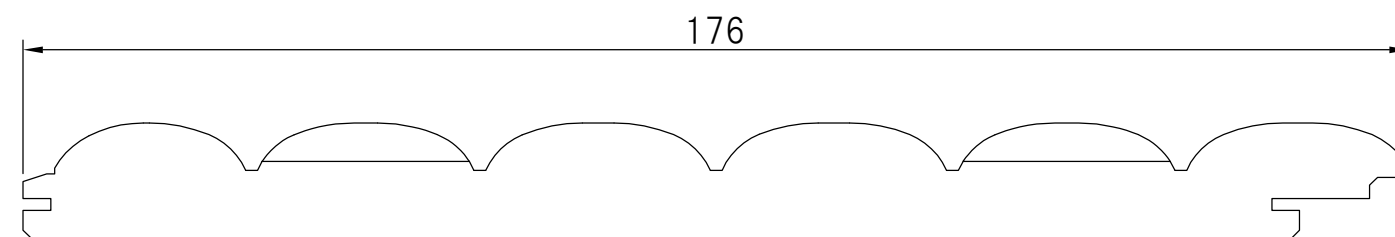

断面図(B-B') 1:1

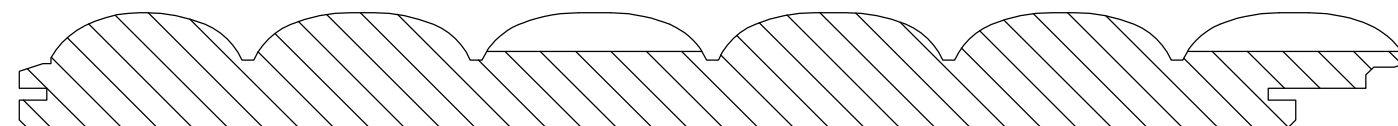

断面図(C-C') 1:1

